

**Daily Taxiway Closures – Taxiway A Shoulder Repaving (Update #1)**

Taxiway A will be closed daily for shoulder asphalt repaving over the course of several weeks. This work will be completed in several phases, and the affected segments of Taxiway A will be closed during the daytime work hours for each phase. Please see the updated closure schedule below and attached exhibit outlining the work areas.

Closure Schedule

**Phase 1:** Complete.

**Phase 2:** Taxiway A closed between Taxilane A2 and Taxilane A3. Delayed due to weather. An updated schedule for Phase 2 will be provided at a later date.

**Phase 3A:** Taxiway A closed between Taxilane A1 and Taxilane A2, Jan. 28<sup>th</sup>-31<sup>st</sup> 2019, 0730-1430L. Taxilane A1 apron will not be accessible for aircraft during the work hours.

**Phase 3B:** Taxiway A closed between Taxiway F and Taxilane A1. Delayed due to conflicting work projects. An updated schedule for Phase 3B will be provided at a later date.

**Phase 4:** Taxiway A closed between Taxiway F and Taxilane A3, Feb. 25<sup>th</sup>-28<sup>th</sup> 2019, 0730-1430L. Taxilane A2 apron will not be accessible for aircraft during the work hours.

**Phase 5:** Taxiway A closed between Taxilane A2 and Taxilane A3, Mar. 4<sup>th</sup>-6<sup>th</sup> 2019, 0730-1430L. Taxilane A3 apron access restricted during the work hours.

A Notice to Airmen (NOTAM) will be issued 72 hours prior to the scheduled closures. Please plan your flight operations accordingly. For current airfield operating conditions please check NOTAMs at <https://pilotweb.nas.faa.gov>. Thank you for your support.


For questions or comments regarding this advisory please contact Airside Manager, Jeff Mort, [Jmort@lawa.org](mailto:Jmort@lawa.org).

**Issue Date: January 24, 2019**

**Subject: Daily Taxiway Closures – Taxiway A Shoulder Repaving**


\*The LAX Operations Advisory will be posted on LAWA's Airport Operations web site and can be retrieved at <http://www.lawa.org/airops.aspx>



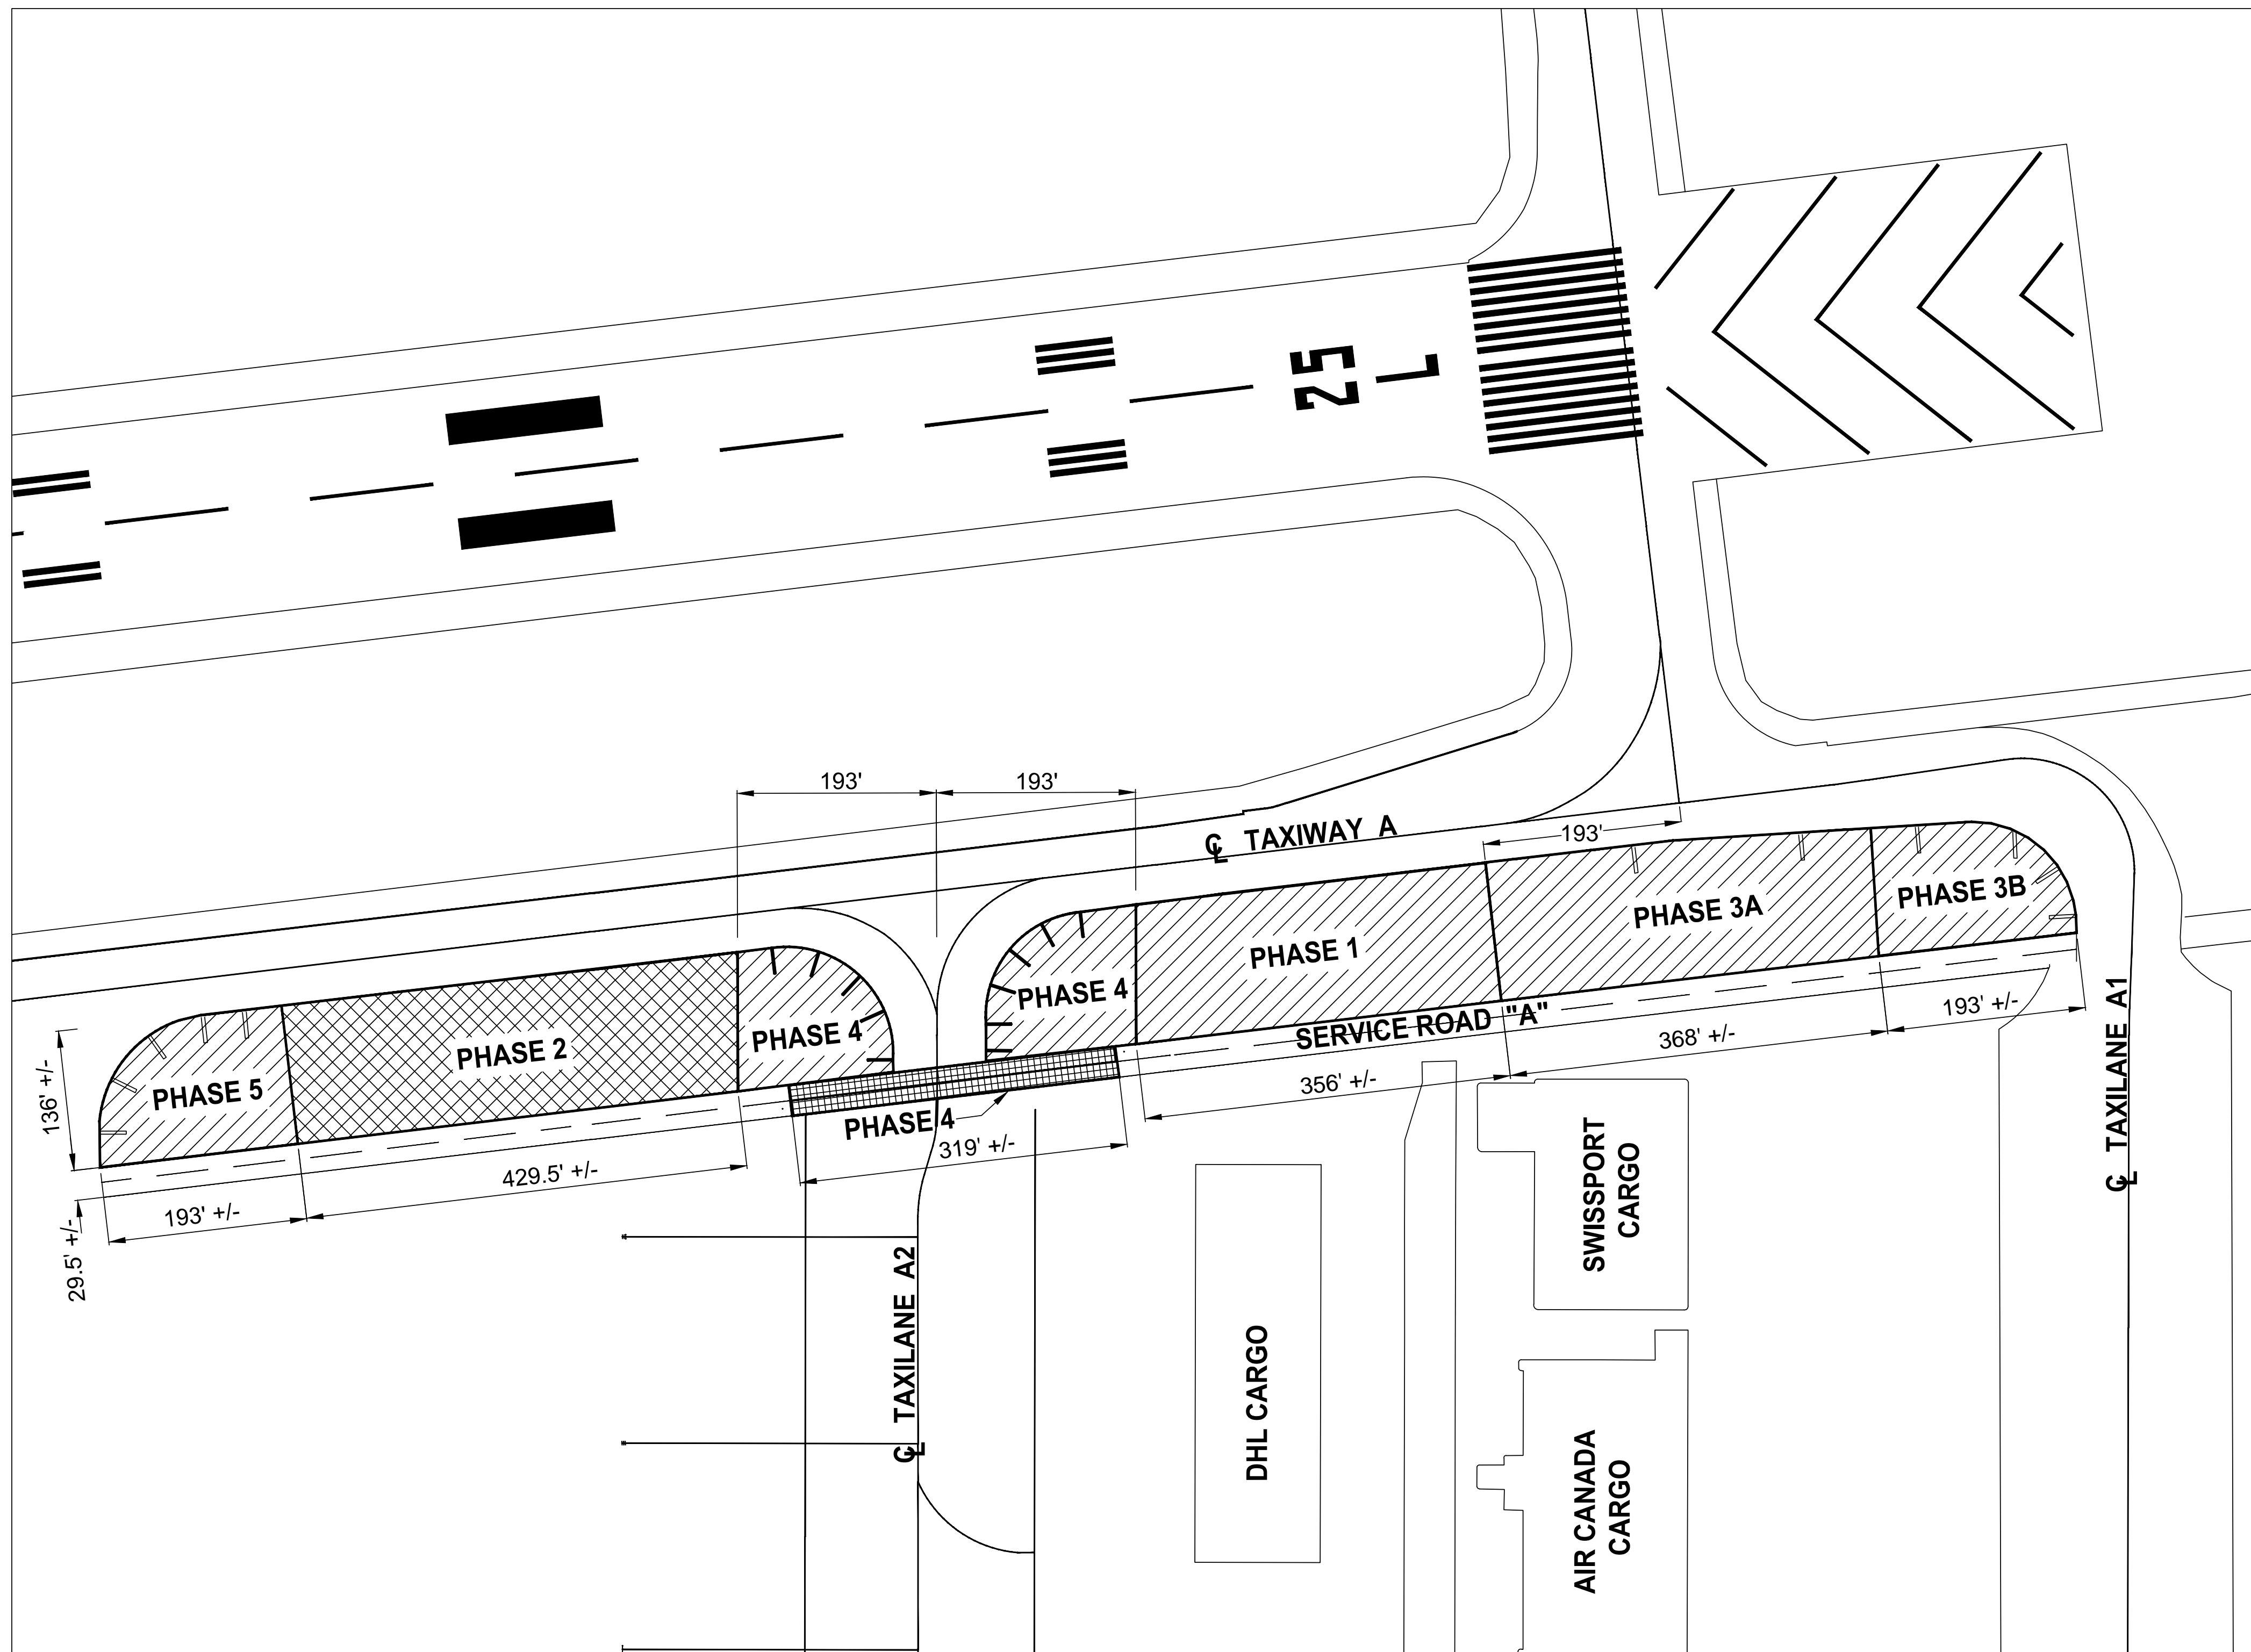

**SITE PLAN**  
SCALE: 1"=100'-0"

INDEX OF DRAWINGS		
SHEET NUMBER	SHEET TITLE	SHEET DESCRIPTION
1	G-1	COVER SHEET
2	C-1	SITE PLAN AND DRAWING INDEX
3	C-2	PHASE 1 - PAVEMENT REHABILITATION PLAN
4	C-3	PHASE 2 - PAVEMENT REHABILITATION PLAN
5	C-4	PHASE 3A - PAVEMENT REHABILITATION PLAN
6	C-5	PHASE 3B - PAVEMENT REHABILITATION PLAN
7	C-6	PHASE 4 - PAVEMENT REHABILITATION PLAN
8	C-7	PHASE 5 - PAVEMENT REHABILITATION PLAN
9	C-8	PHASE 1 - PAVEMENT MARKING PLAN
10	C-9	PHASE 2 - PAVEMENT MARKING PLAN
11	C-10	PHASE 3A - PAVEMENT MARKING PLAN
12	C-11	PHASE 3B - PAVEMENT MARKING PLAN
13	C-12	PHASE 4 - PAVEMENT MARKING PLAN
14	C-13	PHASE 5 - PAVEMENT MARKING PLAN
15	C-14	PAVEMENT MARKING DETAIL
16	C-15	PHASE 4 - TEMPORARY AIRCRAFT ROUTE PLAN

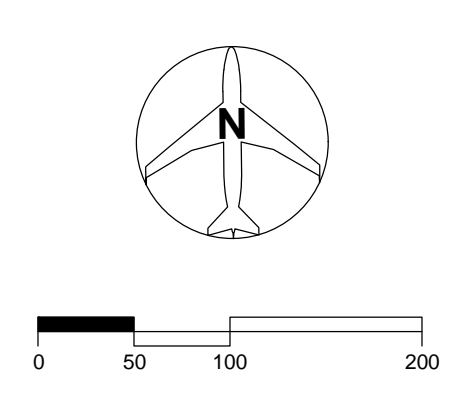

	Los Angeles World Airports			
	SHOULDER & SURFACE RD REPAIR AT TWY "A" & SERVICE RD "A"			
	<b>SITE PLAN &amp; DRAWING INDEX</b>			
	LOS ANGELES INTERNATIONAL AIRPORT			
SUBMITTED BY		APPROVED BY		
ASST. CHIEF AIRPORTS ENGINEER		CHIEF AIRPORTS ENGINEER		
DRAWN	CHECKED	PLAN SET NUMBER	SHEET	
NWG	JH	02 OF XX	C-1	
SCALE	DATE	DWG NO.		
AS NOTED	06-XX-2018			
GRID LOCATIONS	FILE NAME	20180054-02		
TO	20180054			

20180054-01-C1.dwg 06/26/2018