

Taxiway A Repaving Project – Last Phase


The last phase of asphalt repaving on Taxiway A will take place on Friday, September 1st, and last until Tuesday, September 5th. The closure will extend from Taxilane A2 to Taxilane A3. The time duration will be from 12:01am on September 1st, until 08:00am on September 5th. During this time, all Aircraft Design Group VI (ADG VI) aircraft will be required to use Runway 24L for departure. An exhibit has been attached that highlights the affected areas.

A Notice to Airmen (NOTAM) will be issued 72 hours prior to effective times. Please plan your flight operations accordingly. For current airfield operating conditions please check NOTAMs at <https://pilotweb.nas.faa.gov>. Thank you for your support. For questions or comments regarding this advisory please contact Airside Manager, Jeff Mort, Jmort@lawa.org.

Issue Date:**Subject: Runway 07L-25R Restoration and Declared Distances**

* The LAX Operations Advisory will be posted on LAWA's Airport Operations web site and can be retrieved at <http://www.lawa.org/aiops.aspx>



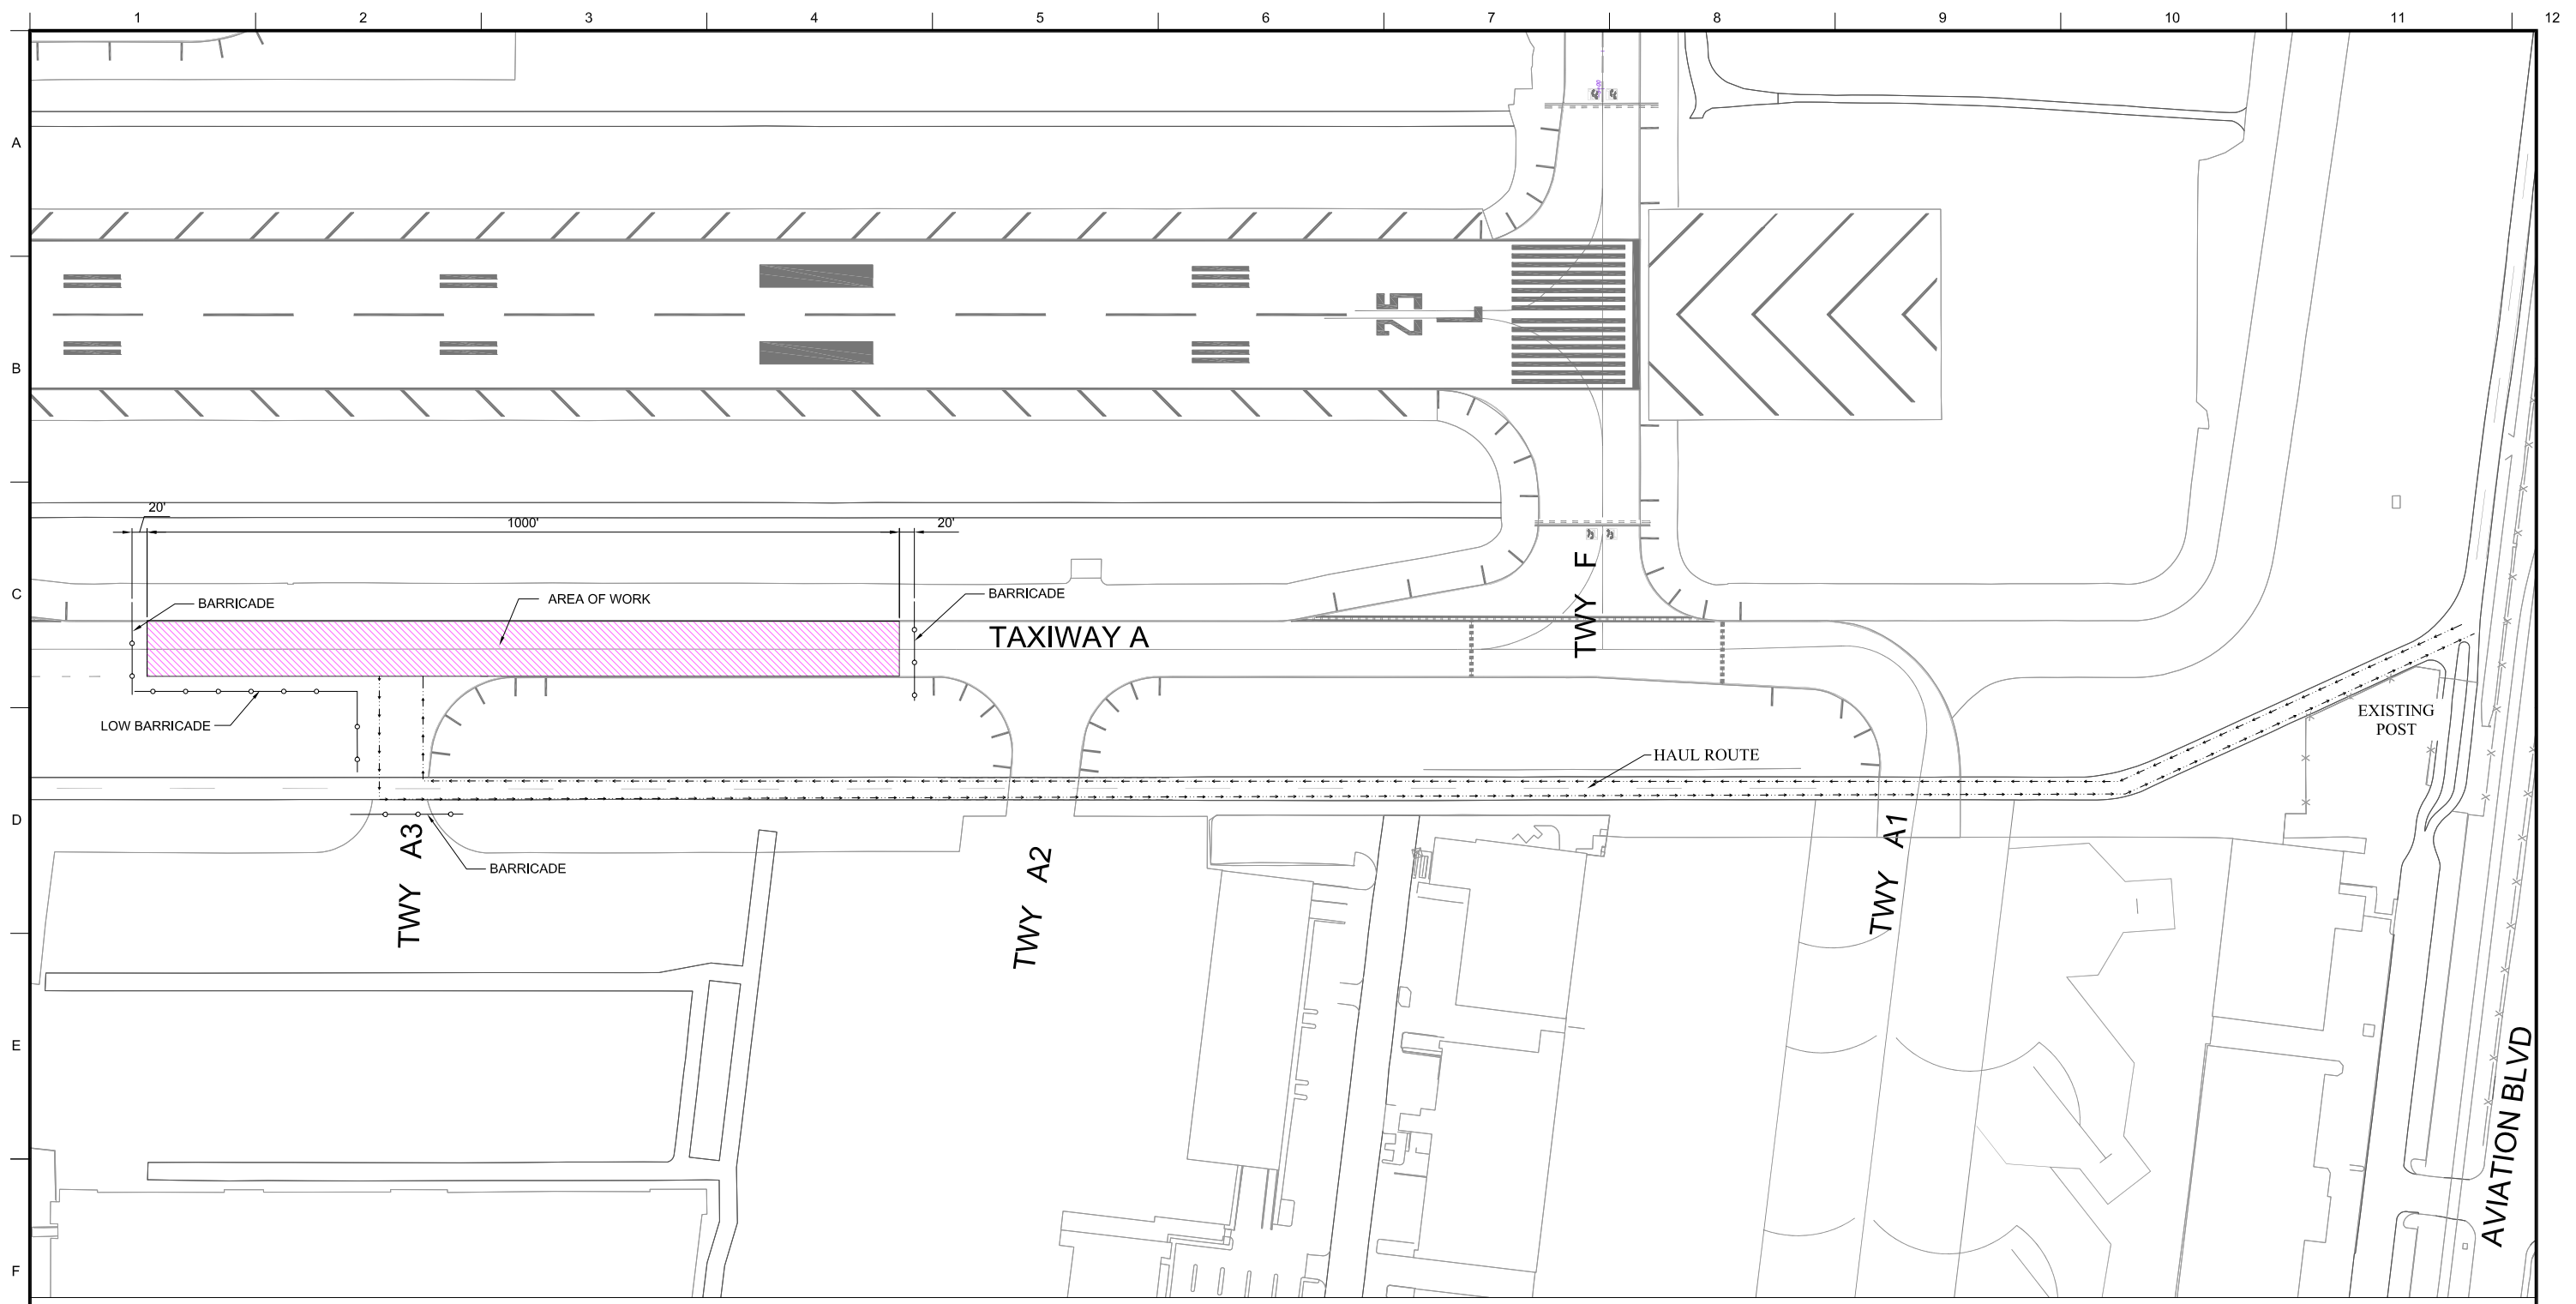

TAXIWAY A PHASE 2
HAUL ROUTE PLAN
NTS



LEGEND

- HAUL ROUTE
- BARRICADE

20170055_C9.dwg

Los Angeles World Airports			
APMS			
TAXIWAY A PHASE 2			
HALL ROUTE PLAN			
LOS ANGELES INTERNATIONAL AIRPORT			
SUBMITTED BY		APPROVED BY	
ASST. CHIEF AIRPORTS ENGINEER		CHIEF AIRPORTS ENGINEER	
DRAWN RPTORRALBA	CHECKED JHAN	PLAN SET NUMBER 9 OF 9	SHEET C-9
SCALE AS NOTED	DATE 8/8/17	DWG NO. 20170055	
GRID LOCATIONS TO	FILE NAME		